


4  
PB-KZ-02

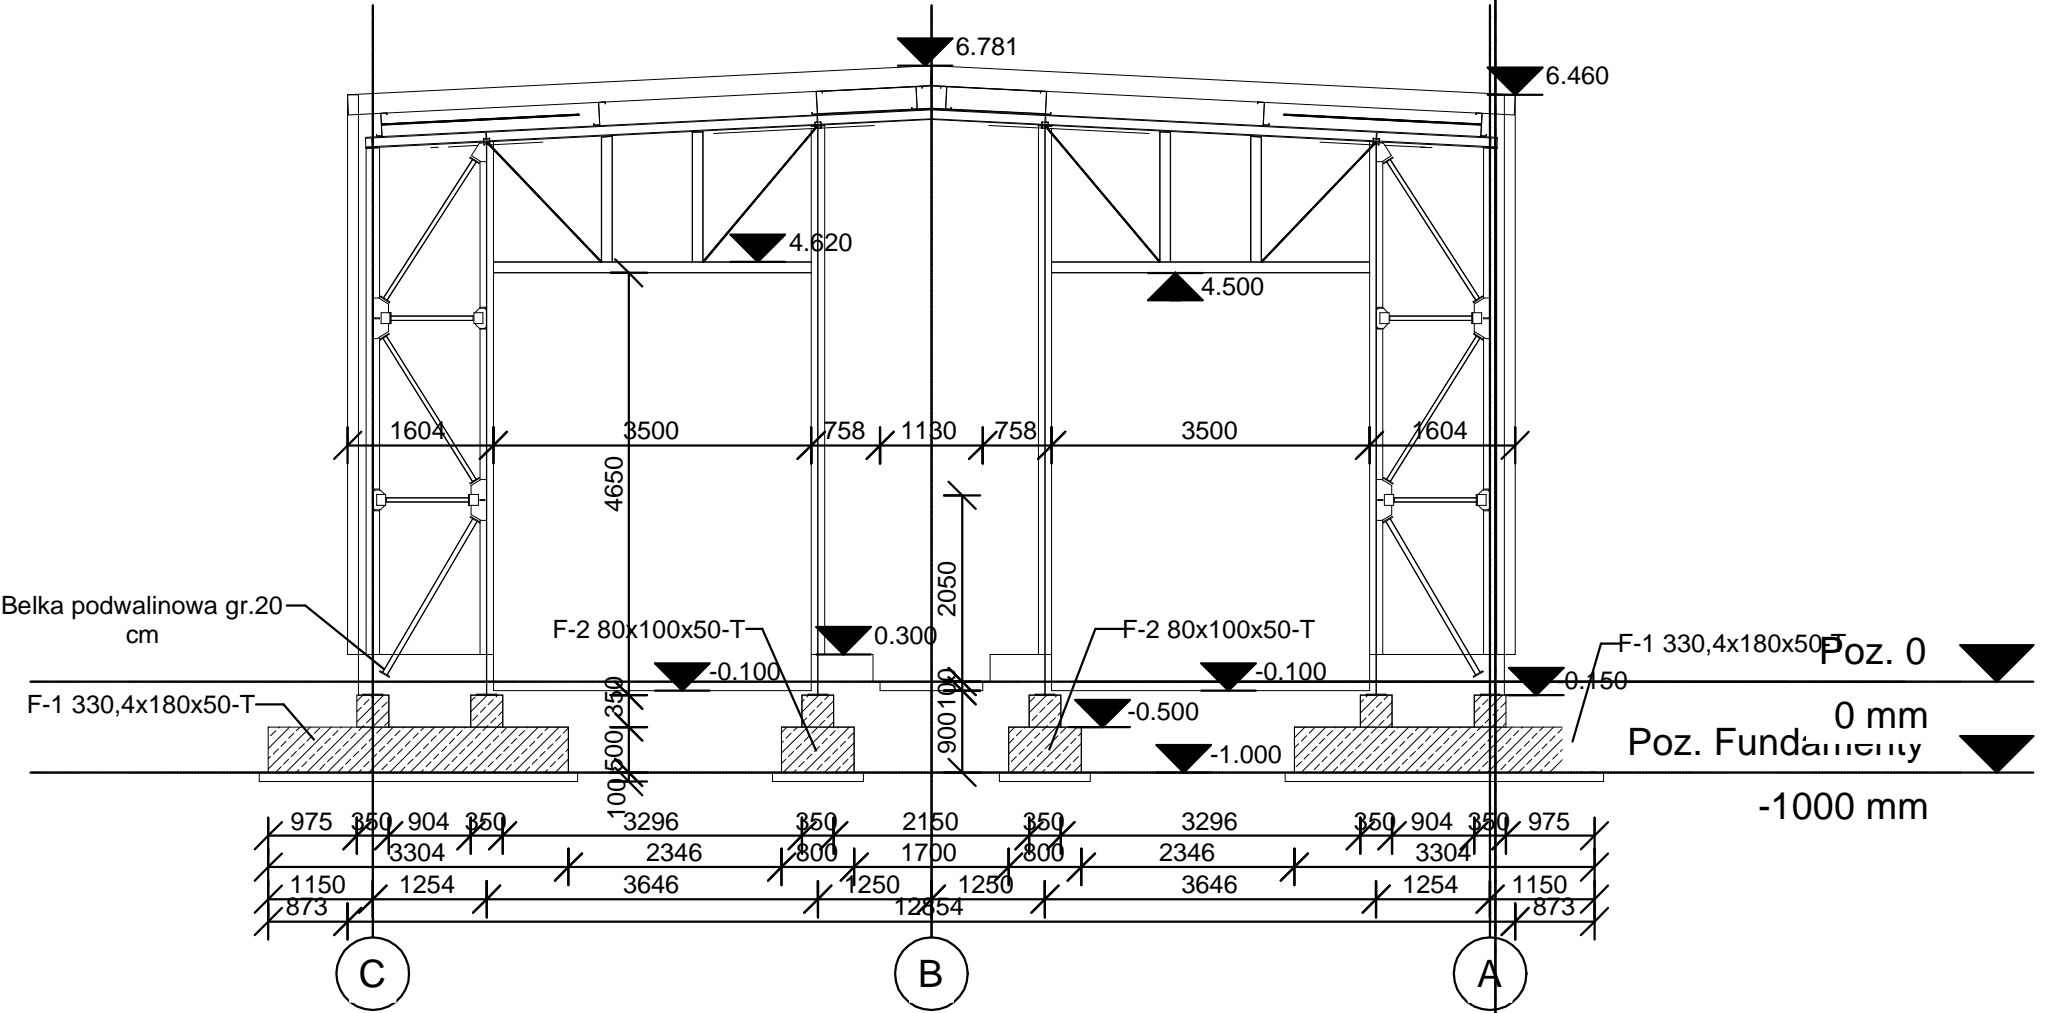

Belka podwalinowa gr.20 cm

F-2 80x100x50-T

F-2 80x100x50-T

F-1 330,4x180x50-T

F-1 330,4x180x50-T

Poz. 0

0 mm  
Poz. Fundam.

-1000 mm

C

B

A